
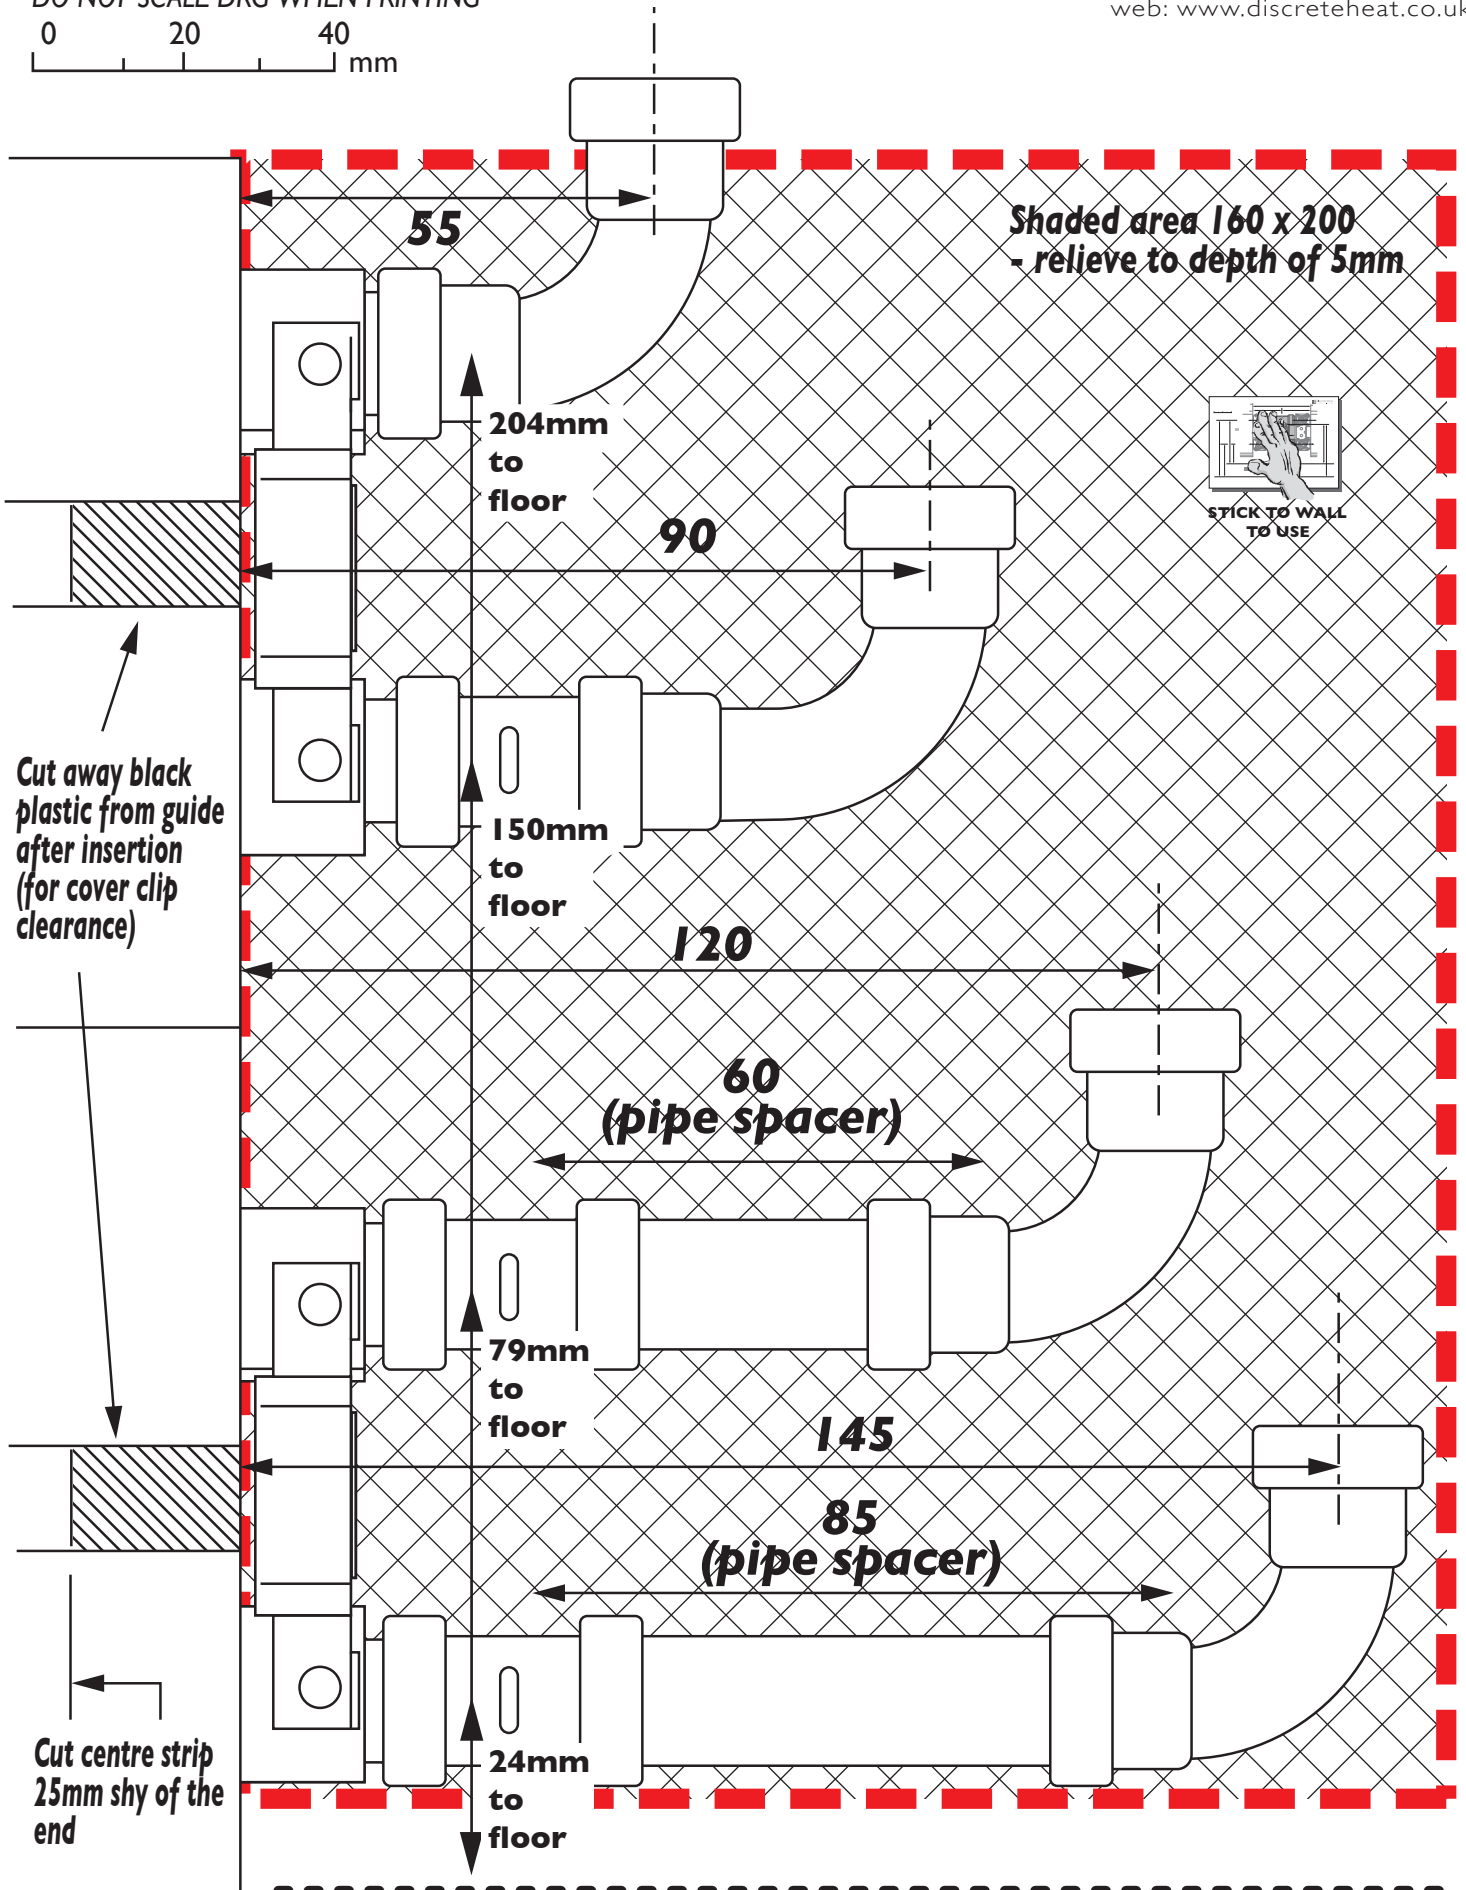



DOUBLE DECKER INSTALLATION TEMPLATE (RH End, Vertical drop shown)

DO NOT SCALE DRG WHEN PRINTING

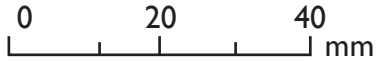


Vertical pipe drops shown. Reverse for through-floor feed & returns (see P2)

**DOUBLE DECKER INSTALLATION TEMPLATE
(LH End, Through floor shown)**

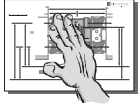

STICK TO WALL
TO USE

DO NOT SCALE DRG WHEN PRINTING

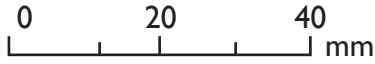

**Shaded area 160 x 220
- relieve to depth of 5mm**

