
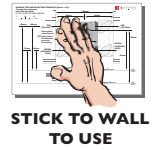
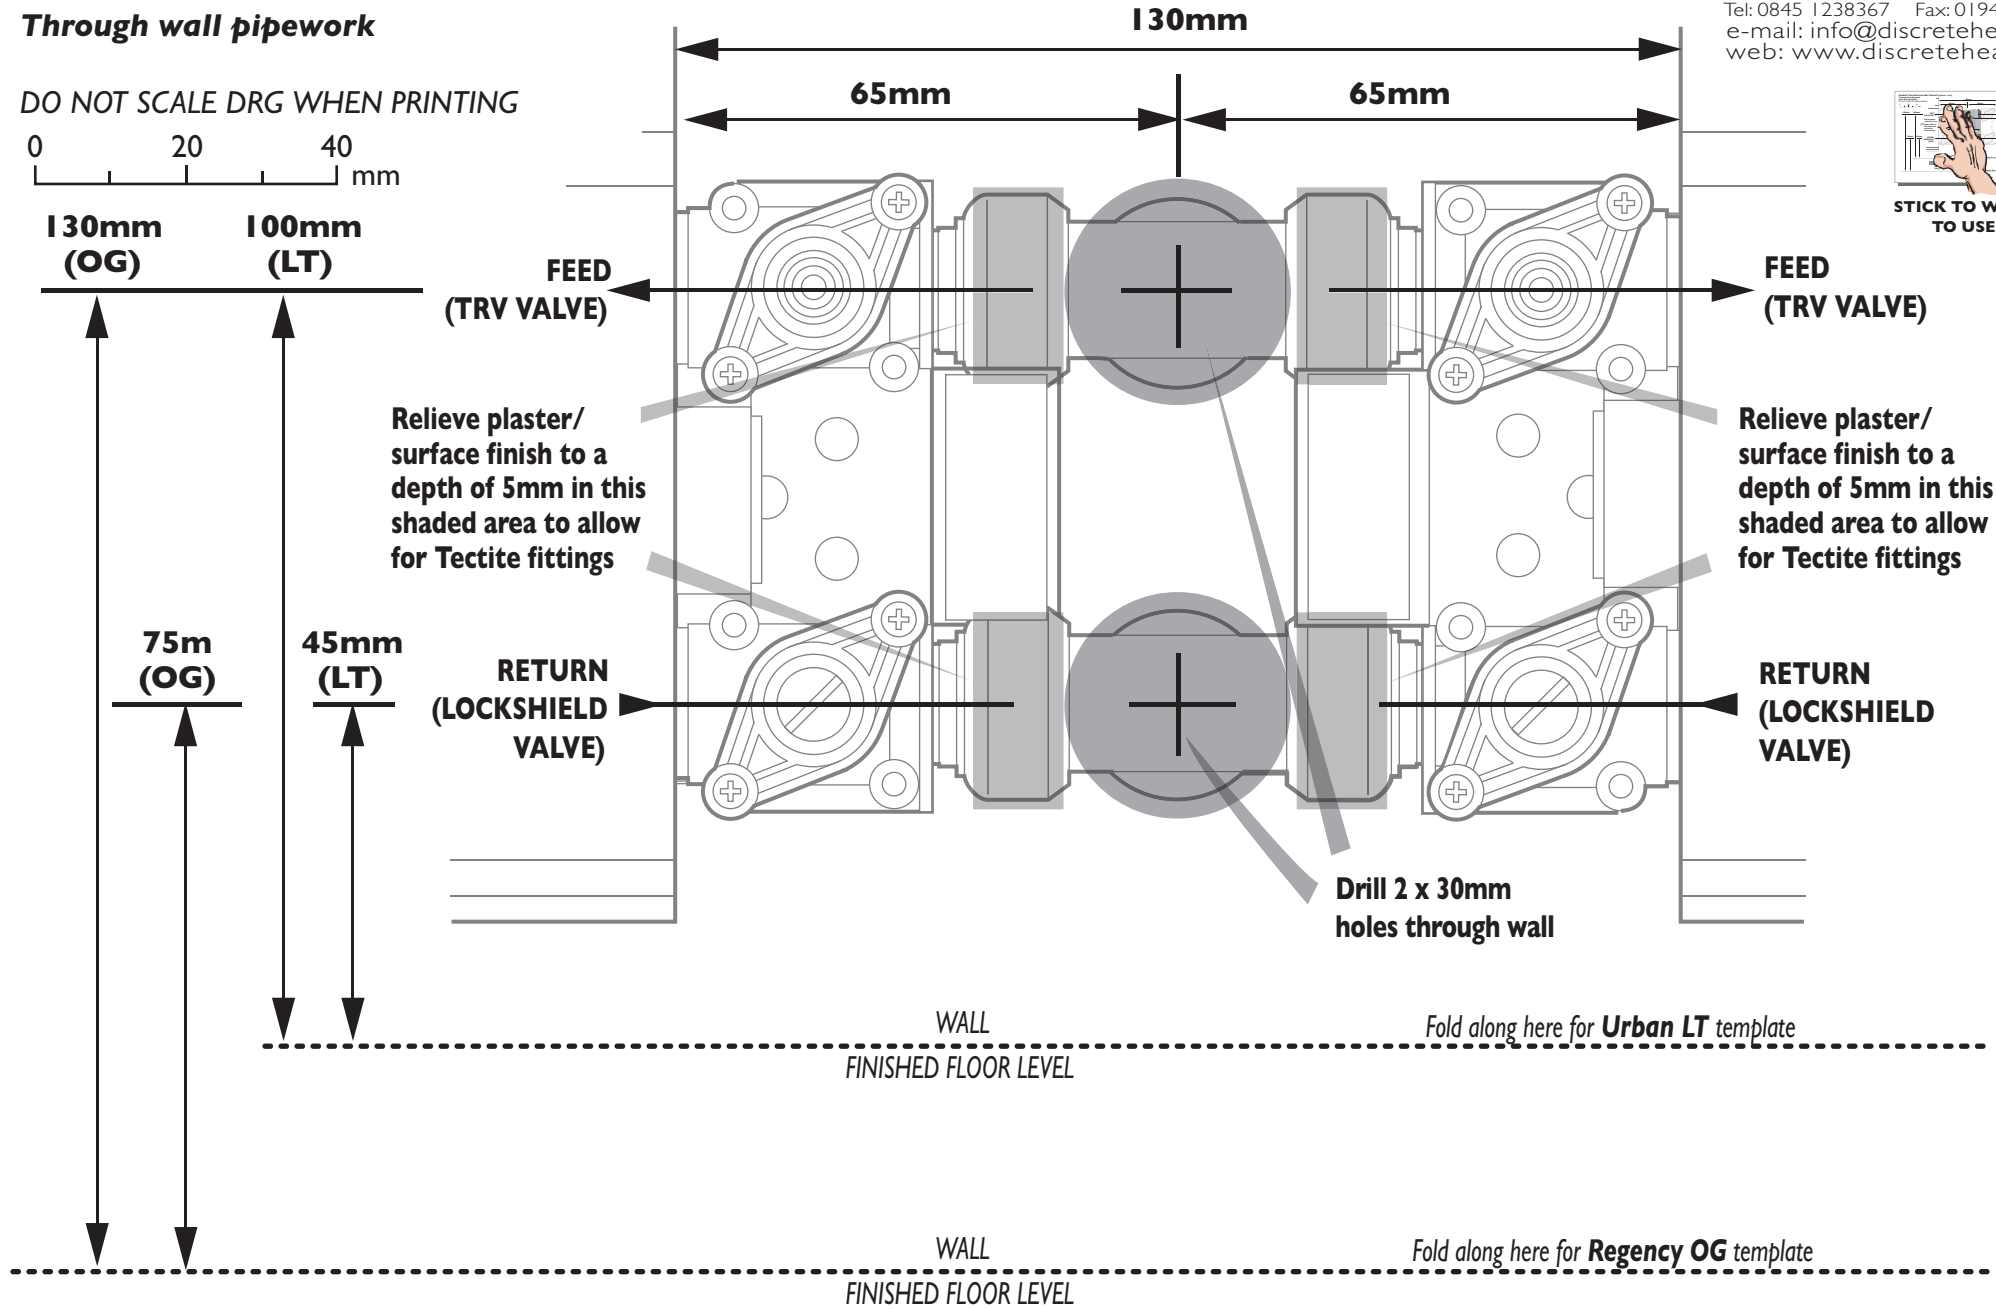


LH and RH installation
DOUBLE TRV INSTALLATION TEMPLATE
Through wall pipework

DO NOT SCALE DRG WHEN PRINTING

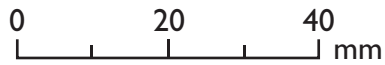

WALL
 FINISHED FLOOR LEVEL

Fold along here for **Urban LT** template

WALL
 FINISHED FLOOR LEVEL

Fold along here for **Regency OG** template